



www.autodesk.com/revit

Consultant
Address
Address
Address
Phone

Consultant	Address	Address	Address	Phone
------------	---------	---------	---------	-------

Consultant
Address
Address
Address
Phone

Consultant	Address	Address	Address	Phone
------------	---------	---------	---------	-------

Consultant
Address
Address
Address
Phone

[illegible]

Hasheem Halim

Saturn Atelier
FreeMoreWest

Elevations

Project Number	1
----------------	---

Date	9/1/18
------	--------


Drawn By	Author
----------	--------

Checked By	Checker
------------	---------


A102

Scale	1/8" = 1'-0"
-------	--------------


1/17/2019 17:50:18

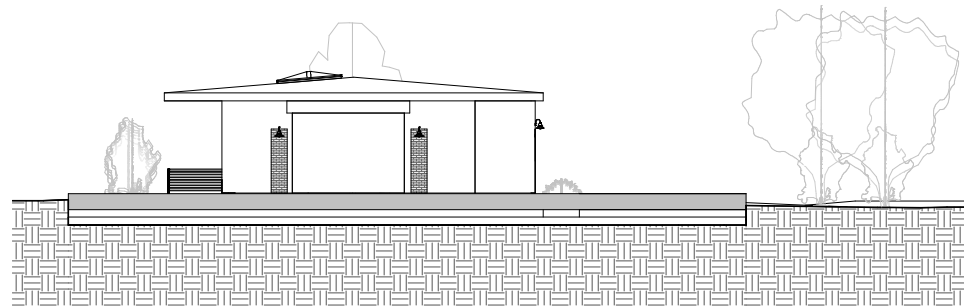


② North Elevation
 $\frac{1}{8"} = 1'-0"$

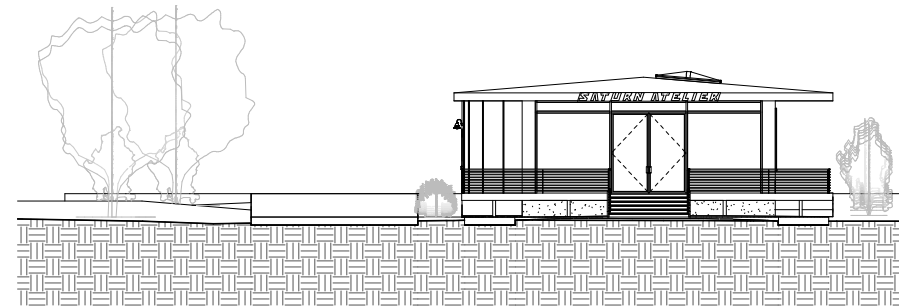

③ South Elevation
 $1/8" = 1'-0"$

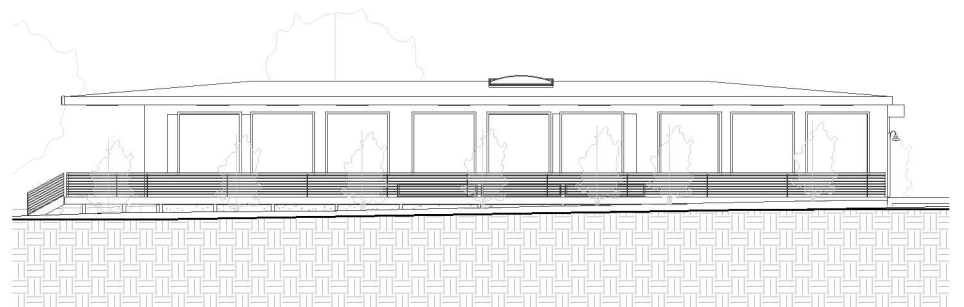

① East Elevation
1/8" = 1'-0"

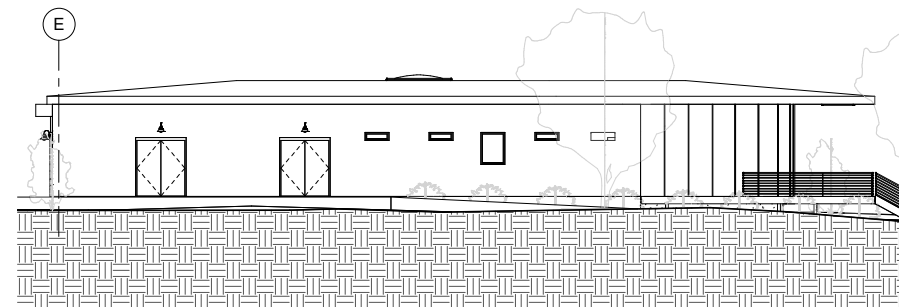

④ West Elevation
1/8" = 1'-0"



www.autodesk.com/revit

Consultant
Address
Address
Address
Phone

Consultant
Address
Address
Address
Phone

Consultant
Address
Address
Address
Phone

Consultant
Address
Address
Address
Phone

Consultant
Address
Address
Address
Phone

[illegible]

Hasheem Halim

Saturn Atelier
FreeMoreWest

Axonometric

Project Number	1
----------------	---

Date	9/1/18
------	--------


Drawn By	Author
----------	--------

Checked By	Checker
------------	---------

A103

Scale	
-------	--

1/17/2019 17:50:23

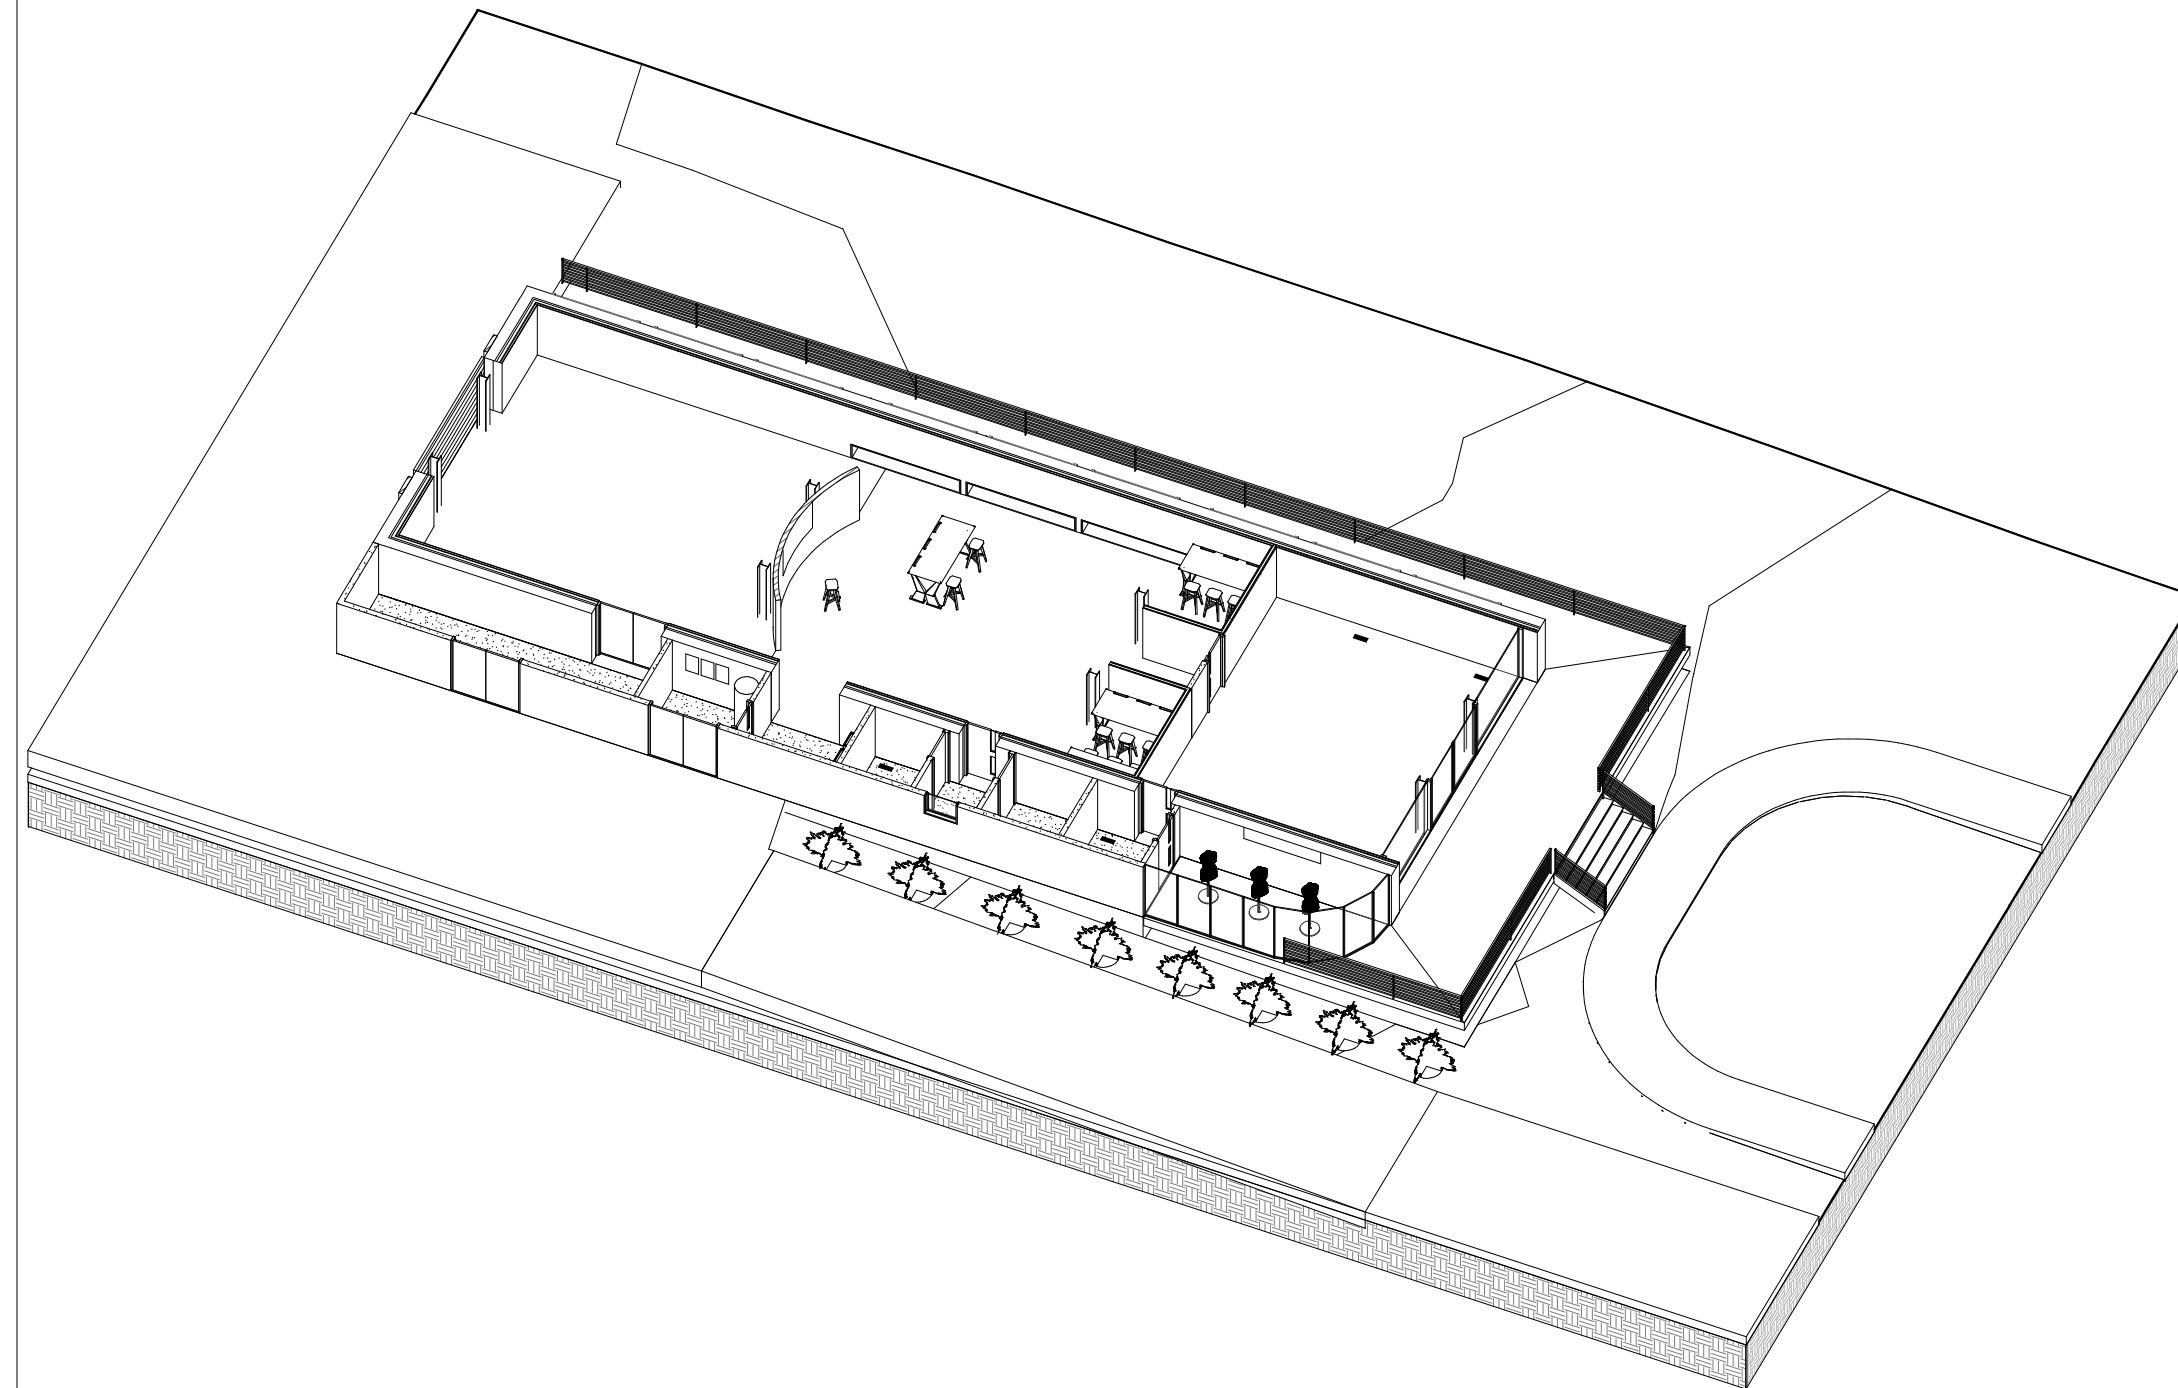

① Axonometric



www.autodesk.com/revit

Consultant
Address
Address
Address
Phone

Consultant
Address
Address
Address
Phone

Consultant
Address
Address
Address
Phone

Consultant
Address
Address
Address
Phone

Consultant
Address
Address
Address
Phone

[illegible]

Hasheem Halim

Saturn Atelier
FreeMoreWest

Ceiling Plan

Project Number	1
----------------	---

Date	9/1/18
------	--------


Drawn By	Author
----------	--------

Checked By	Checker
------------	---------

A104

Scale	$3/16" = 1'-0"$
-------	-----------------

1/17/2019 17:50:26

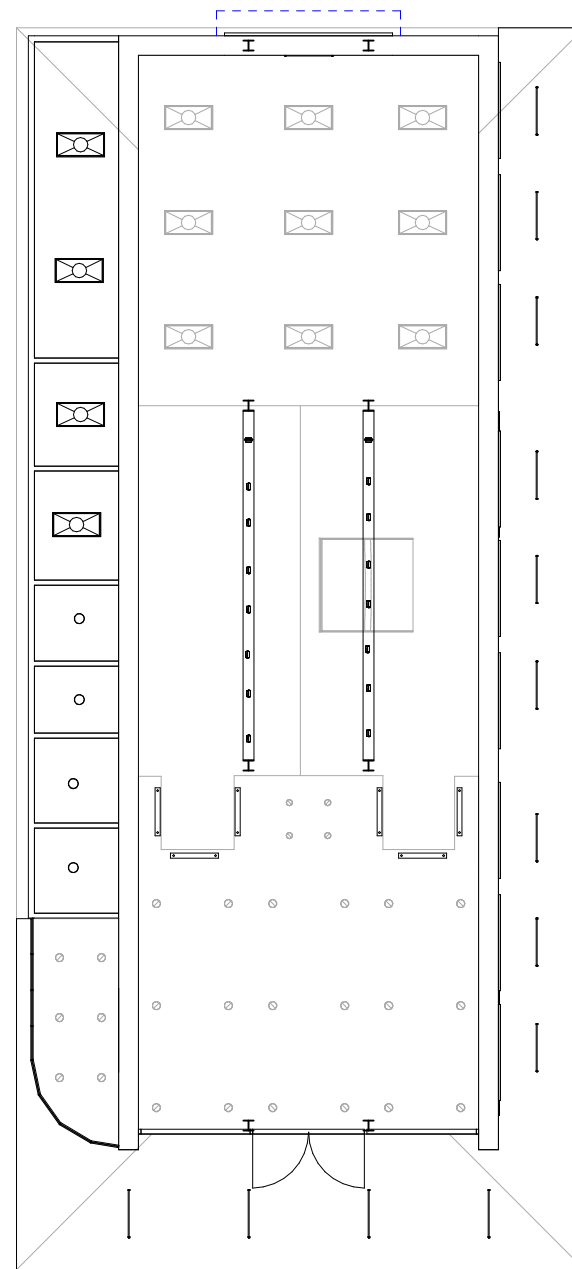

① Ceiling Plan
3/16" = 1'-0"



www.autodesk.com/revit

Consultant	Address	Address	Address	Phone
------------	---------	---------	---------	-------

Consultant	Address	Address	Address	Phone
------------	---------	---------	---------	-------

Consultant
Address
Address
Address
Phone

Consultant	Address	Address	Address	Phone
------------	---------	---------	---------	-------

Consultant
Address
Address
Address
Phone

[illegible]

Hasheem Halim


Saturn Atelier
FreeMoreWest

Sections


Project Number	1
Date	9/1/18
Drawn By	Author
Checked By	Checker

A105


Scale	As indicated
-------	--------------

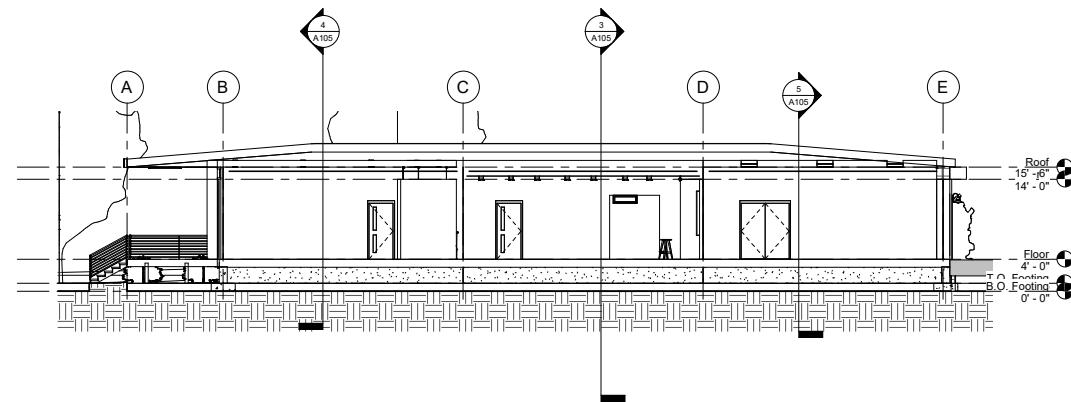


② Longitudinal Section
1/8" = 1'-0"

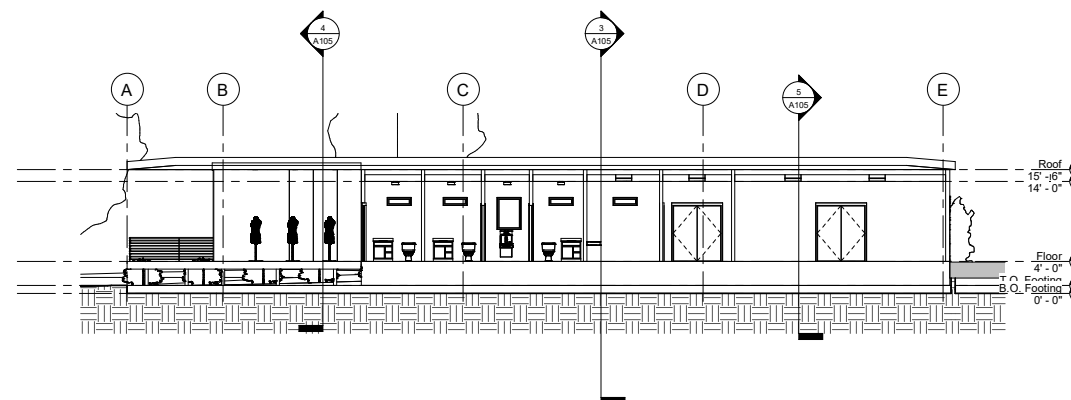


① Utilities Section
1/8" = 1'-0"

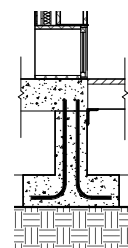


⑥ Atelier Window Detail
1/2" = 1'-0"

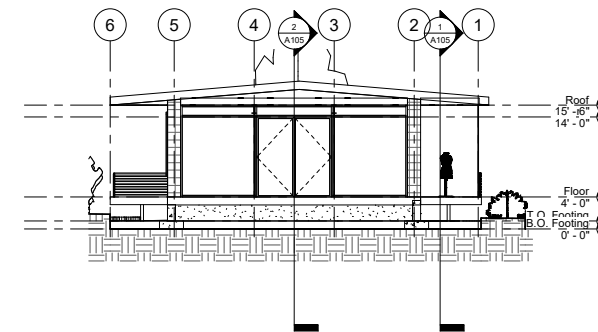

④ Store Front Section
1/8" = 1'-0"

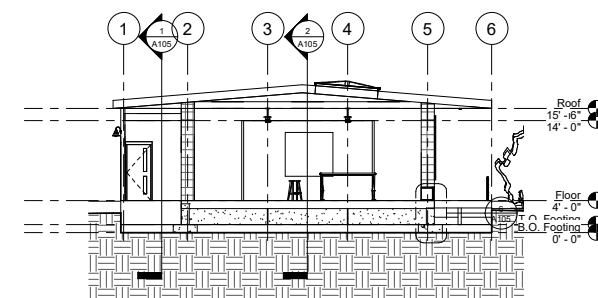

③ Atelier Section
1/8" = 1'-0"

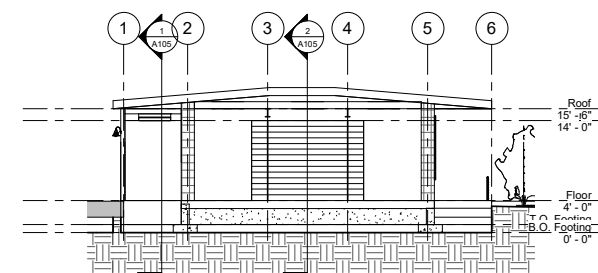

⑤ Shop Section
 $1/8" = 1'-0"$